


ROTTNEST LODGE PROJECT

ARCHITECTURAL DRAWINGS

DA SUBMISSION

DRAWING LIST + LOCATION PLAN	DA001
SITE PLANS	
SITE PLAN	DA002
DEMOLITION PLAN	
DEMOLITION PLAN - SITE	DA003
DEMOLITION PLAN - GROUND FLOOR	DA004
DEMOLITION PLAN - LOWER GROUND & LEVEL 1	DA005
GENERAL ARRANGEMENT	
<i>RESTAURANT, REFORMATORY & EXISTING LAKESIDE ROOMS</i>	
LOWER GROUND FLOOR	DA101
GROUND FLOOR	DA102
LEVEL 1	DA103
ROOF	DA104
<i>NEW POOL SIDE ROOMS</i>	
LOWER GROUND FLOOR	DA105
GROUND FLOOR	DA106
LEVEL 1	DA107
ROOF	DA108
ELEVATIONS	
SITE ELEVATIONS	DA201
RESTAURANT + REFORMATORY ELEVATIONS	DA202
EXISTING LAKE SIDE ROOMS ELEVATIONS	DA203
NEW POOL SIDE ROOMS ELEVATIONS	DA204
VISUALISATIONS	
VISUALISATIONS	DA 301

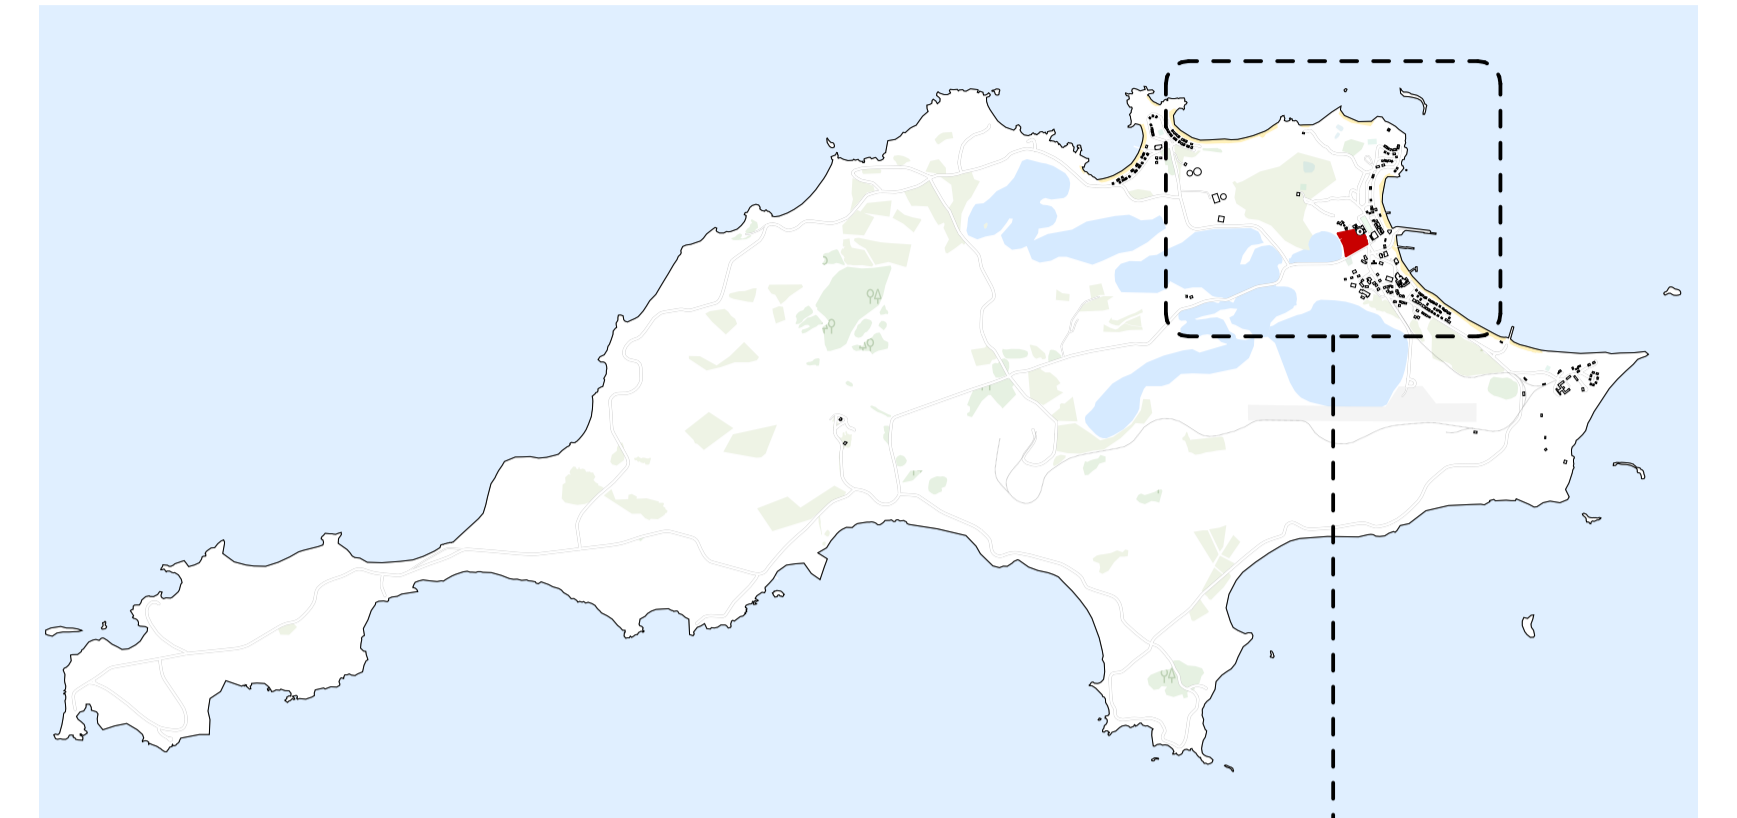

ROTTNEST ISLAND
1:50000



LOCATION PLAN
1:10000